


SR26 Typical Roadway Sections


1 TYPICAL NORMAL ROADWAY
OPEN DRAINAGE
(NO TURN LANES)

Construction and Right-of-Way Baseline

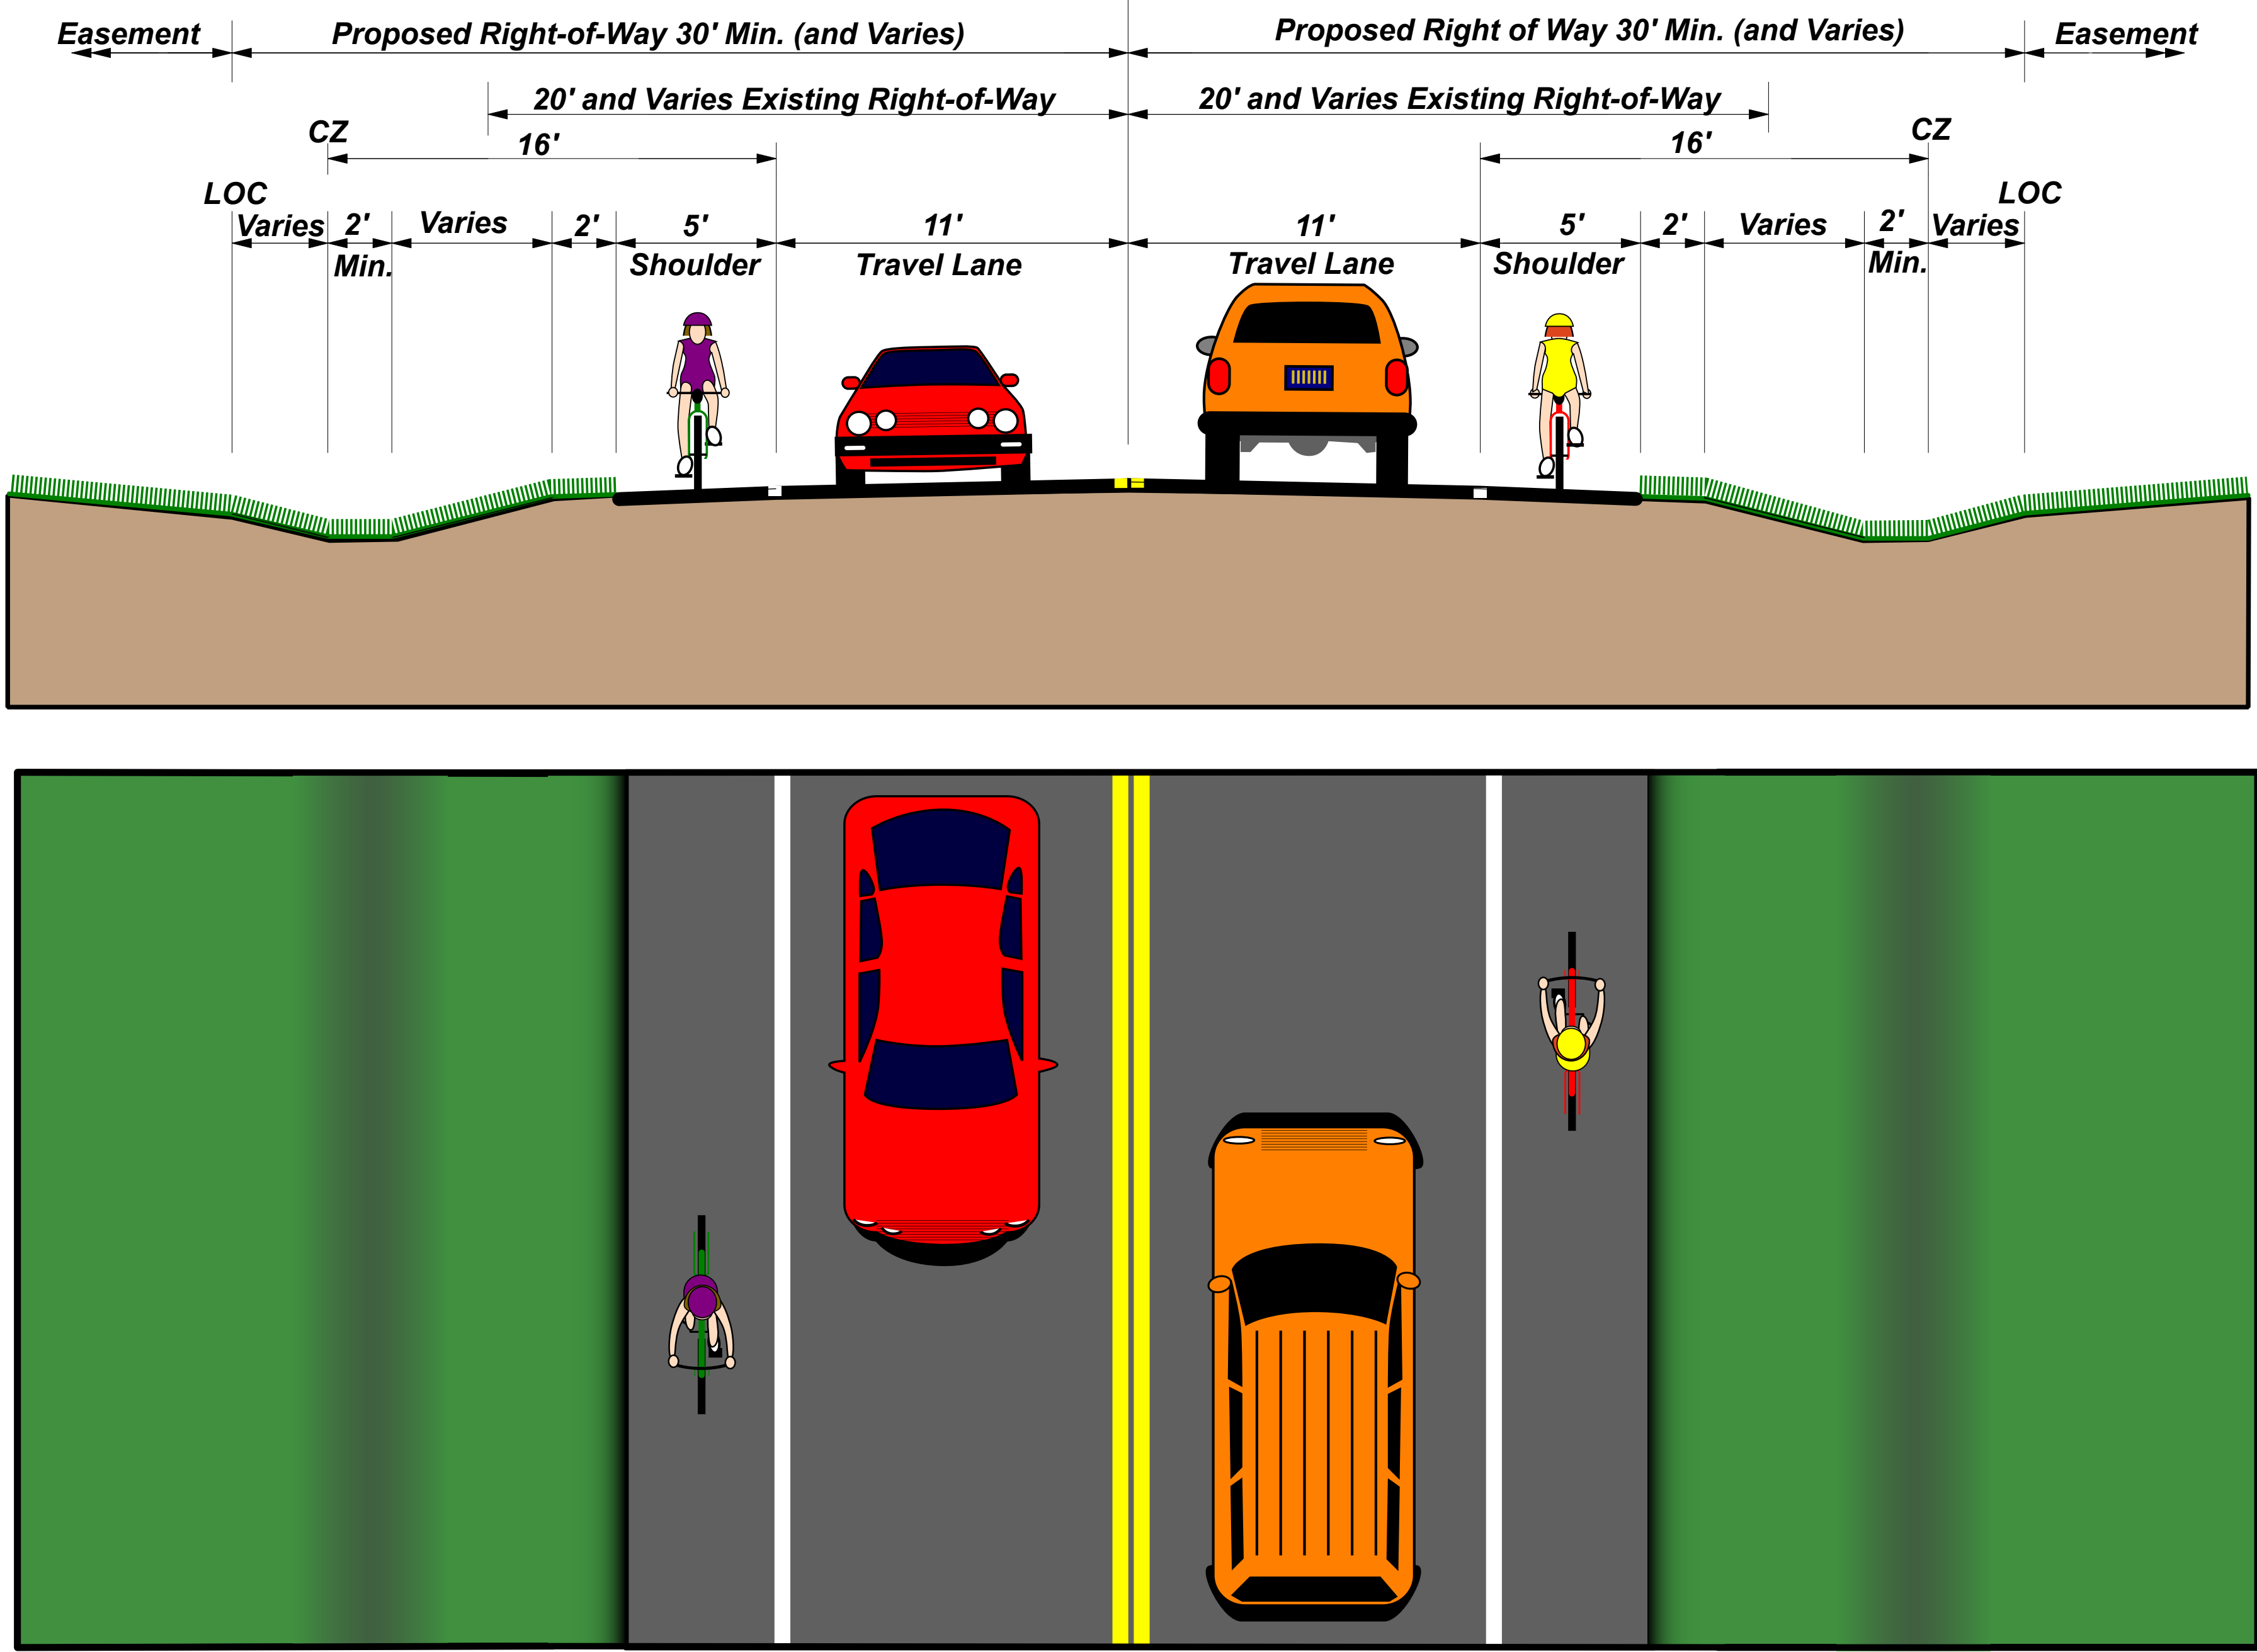


2 TYPICAL NORMAL ROADWAY
OPEN DRAINAGE
(WITH LEFT TURN LANES)

Construction and Right-of-Way Baseline

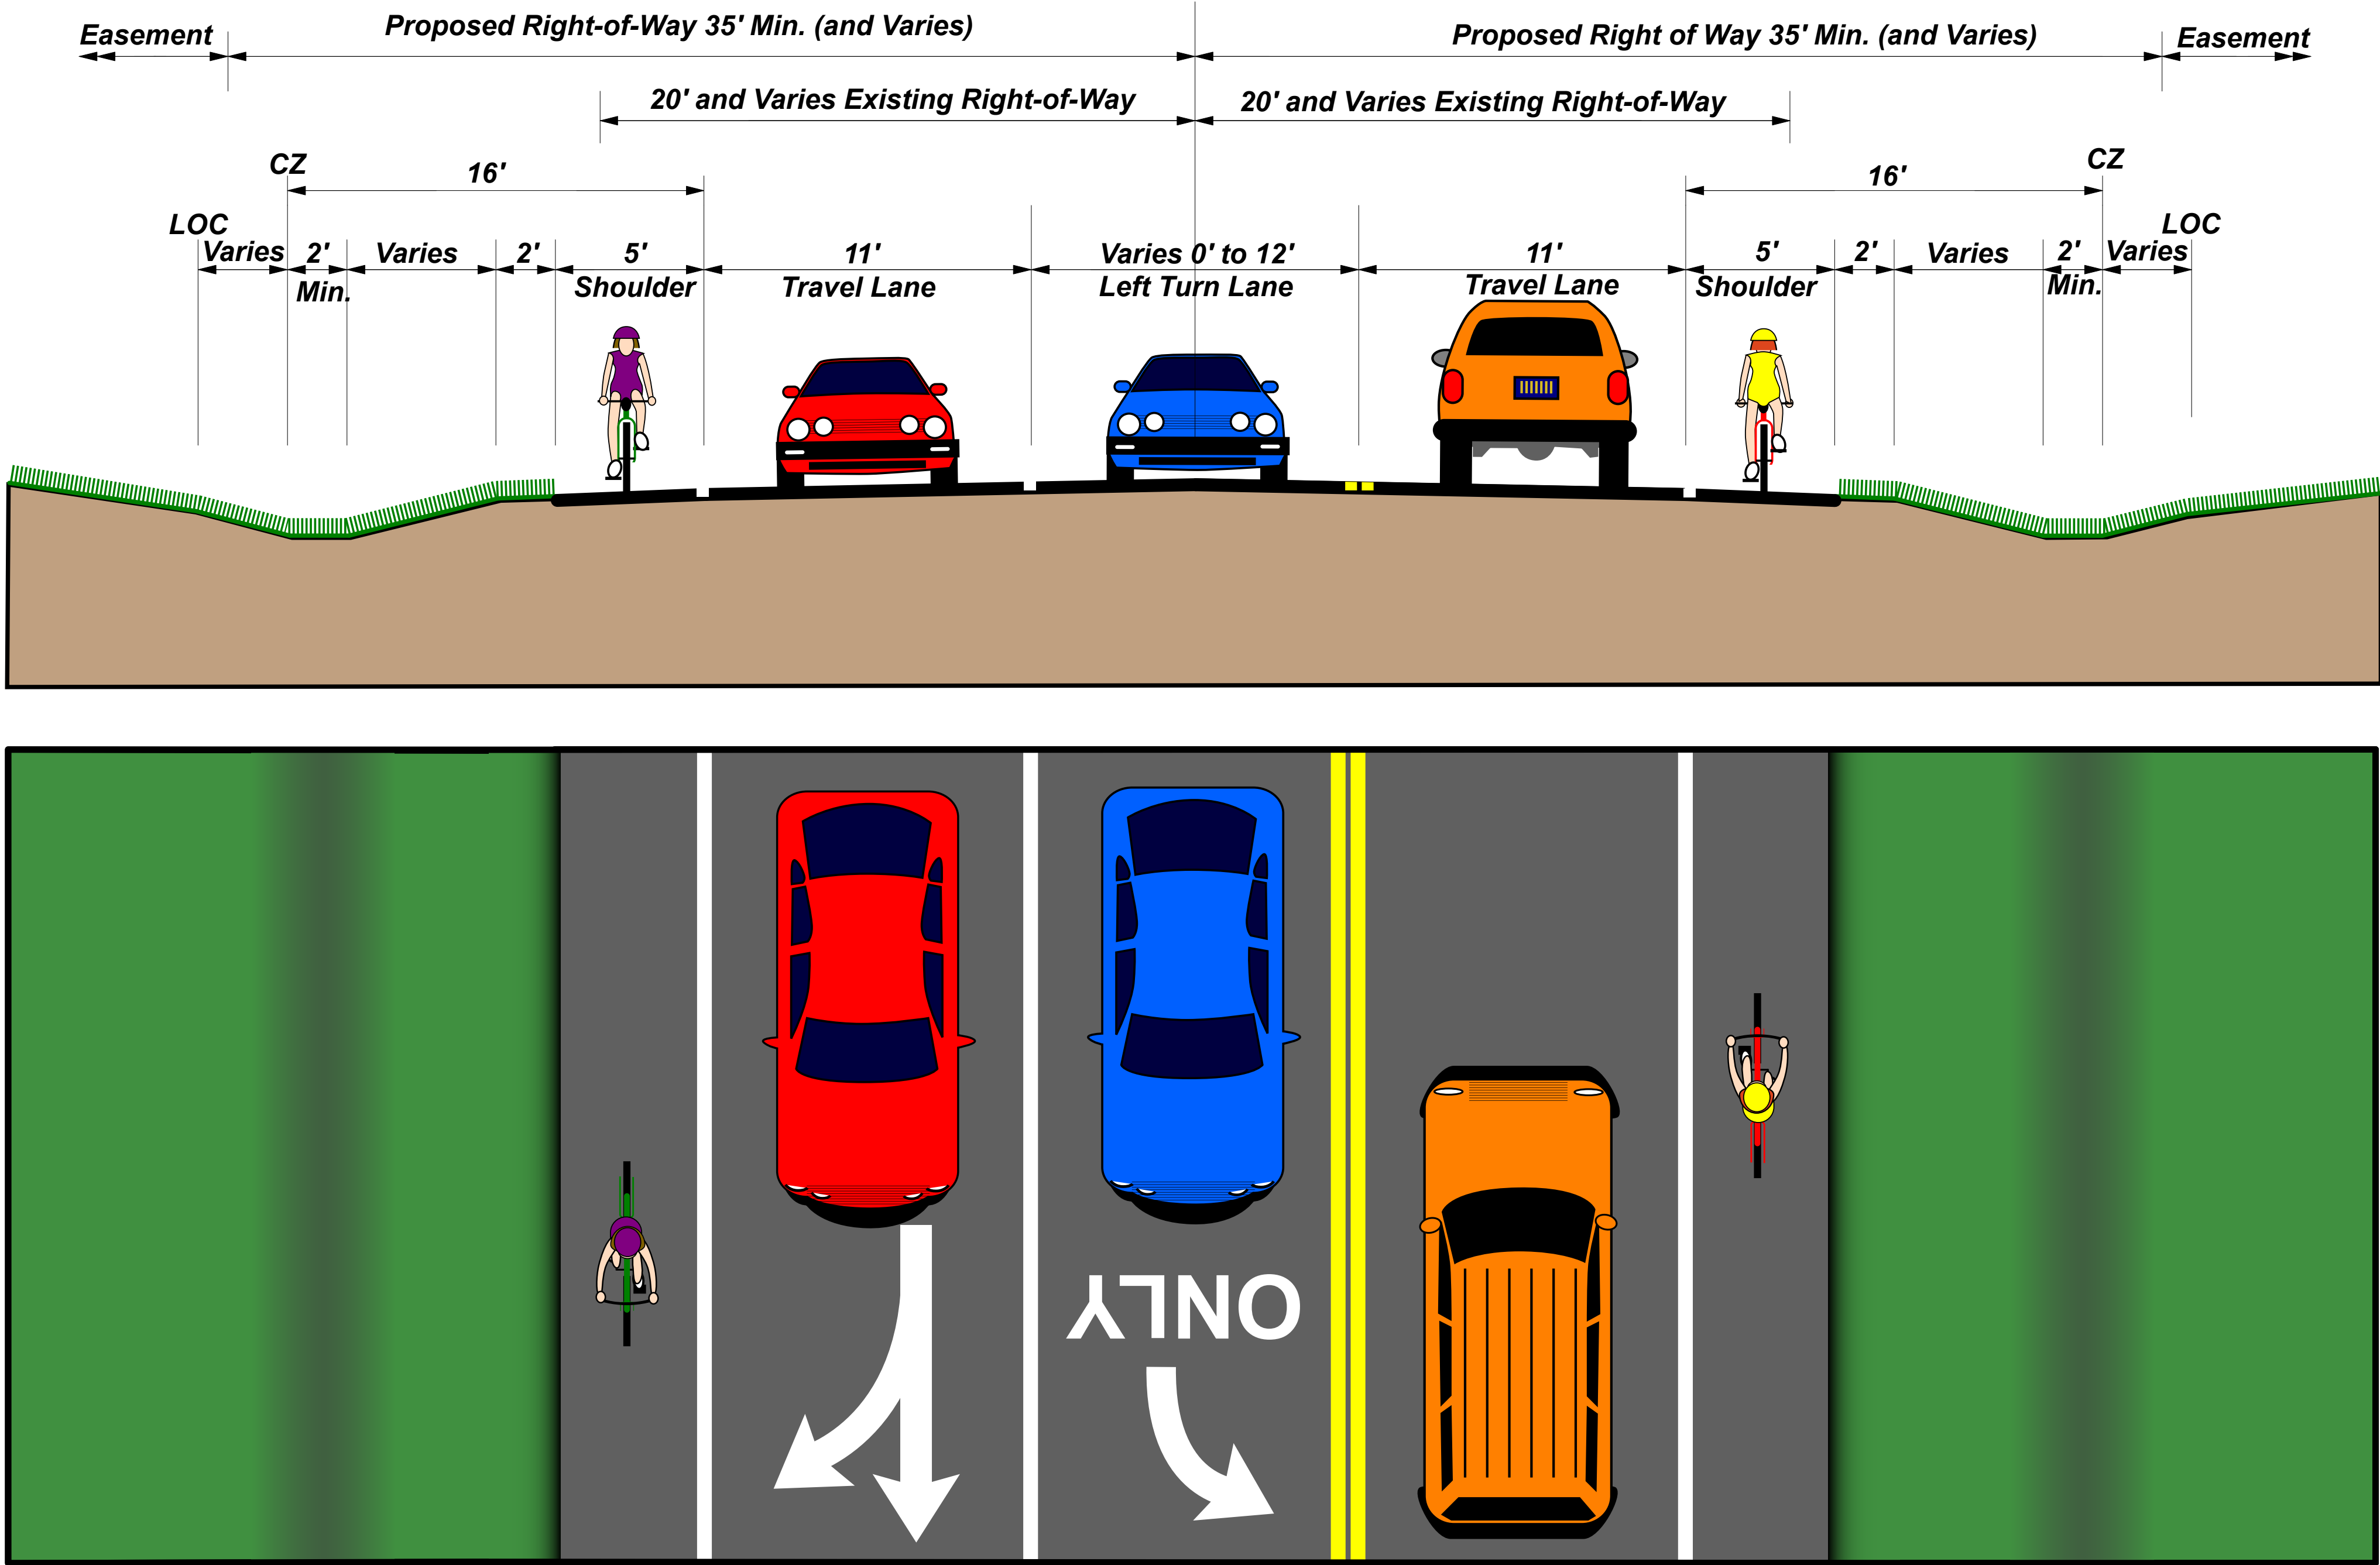

3 TYPICAL NORMAL ROADWAY
CLOSED DRAINAGE
(NO TURN LANES)

Construction and Right-of-Way Baseline

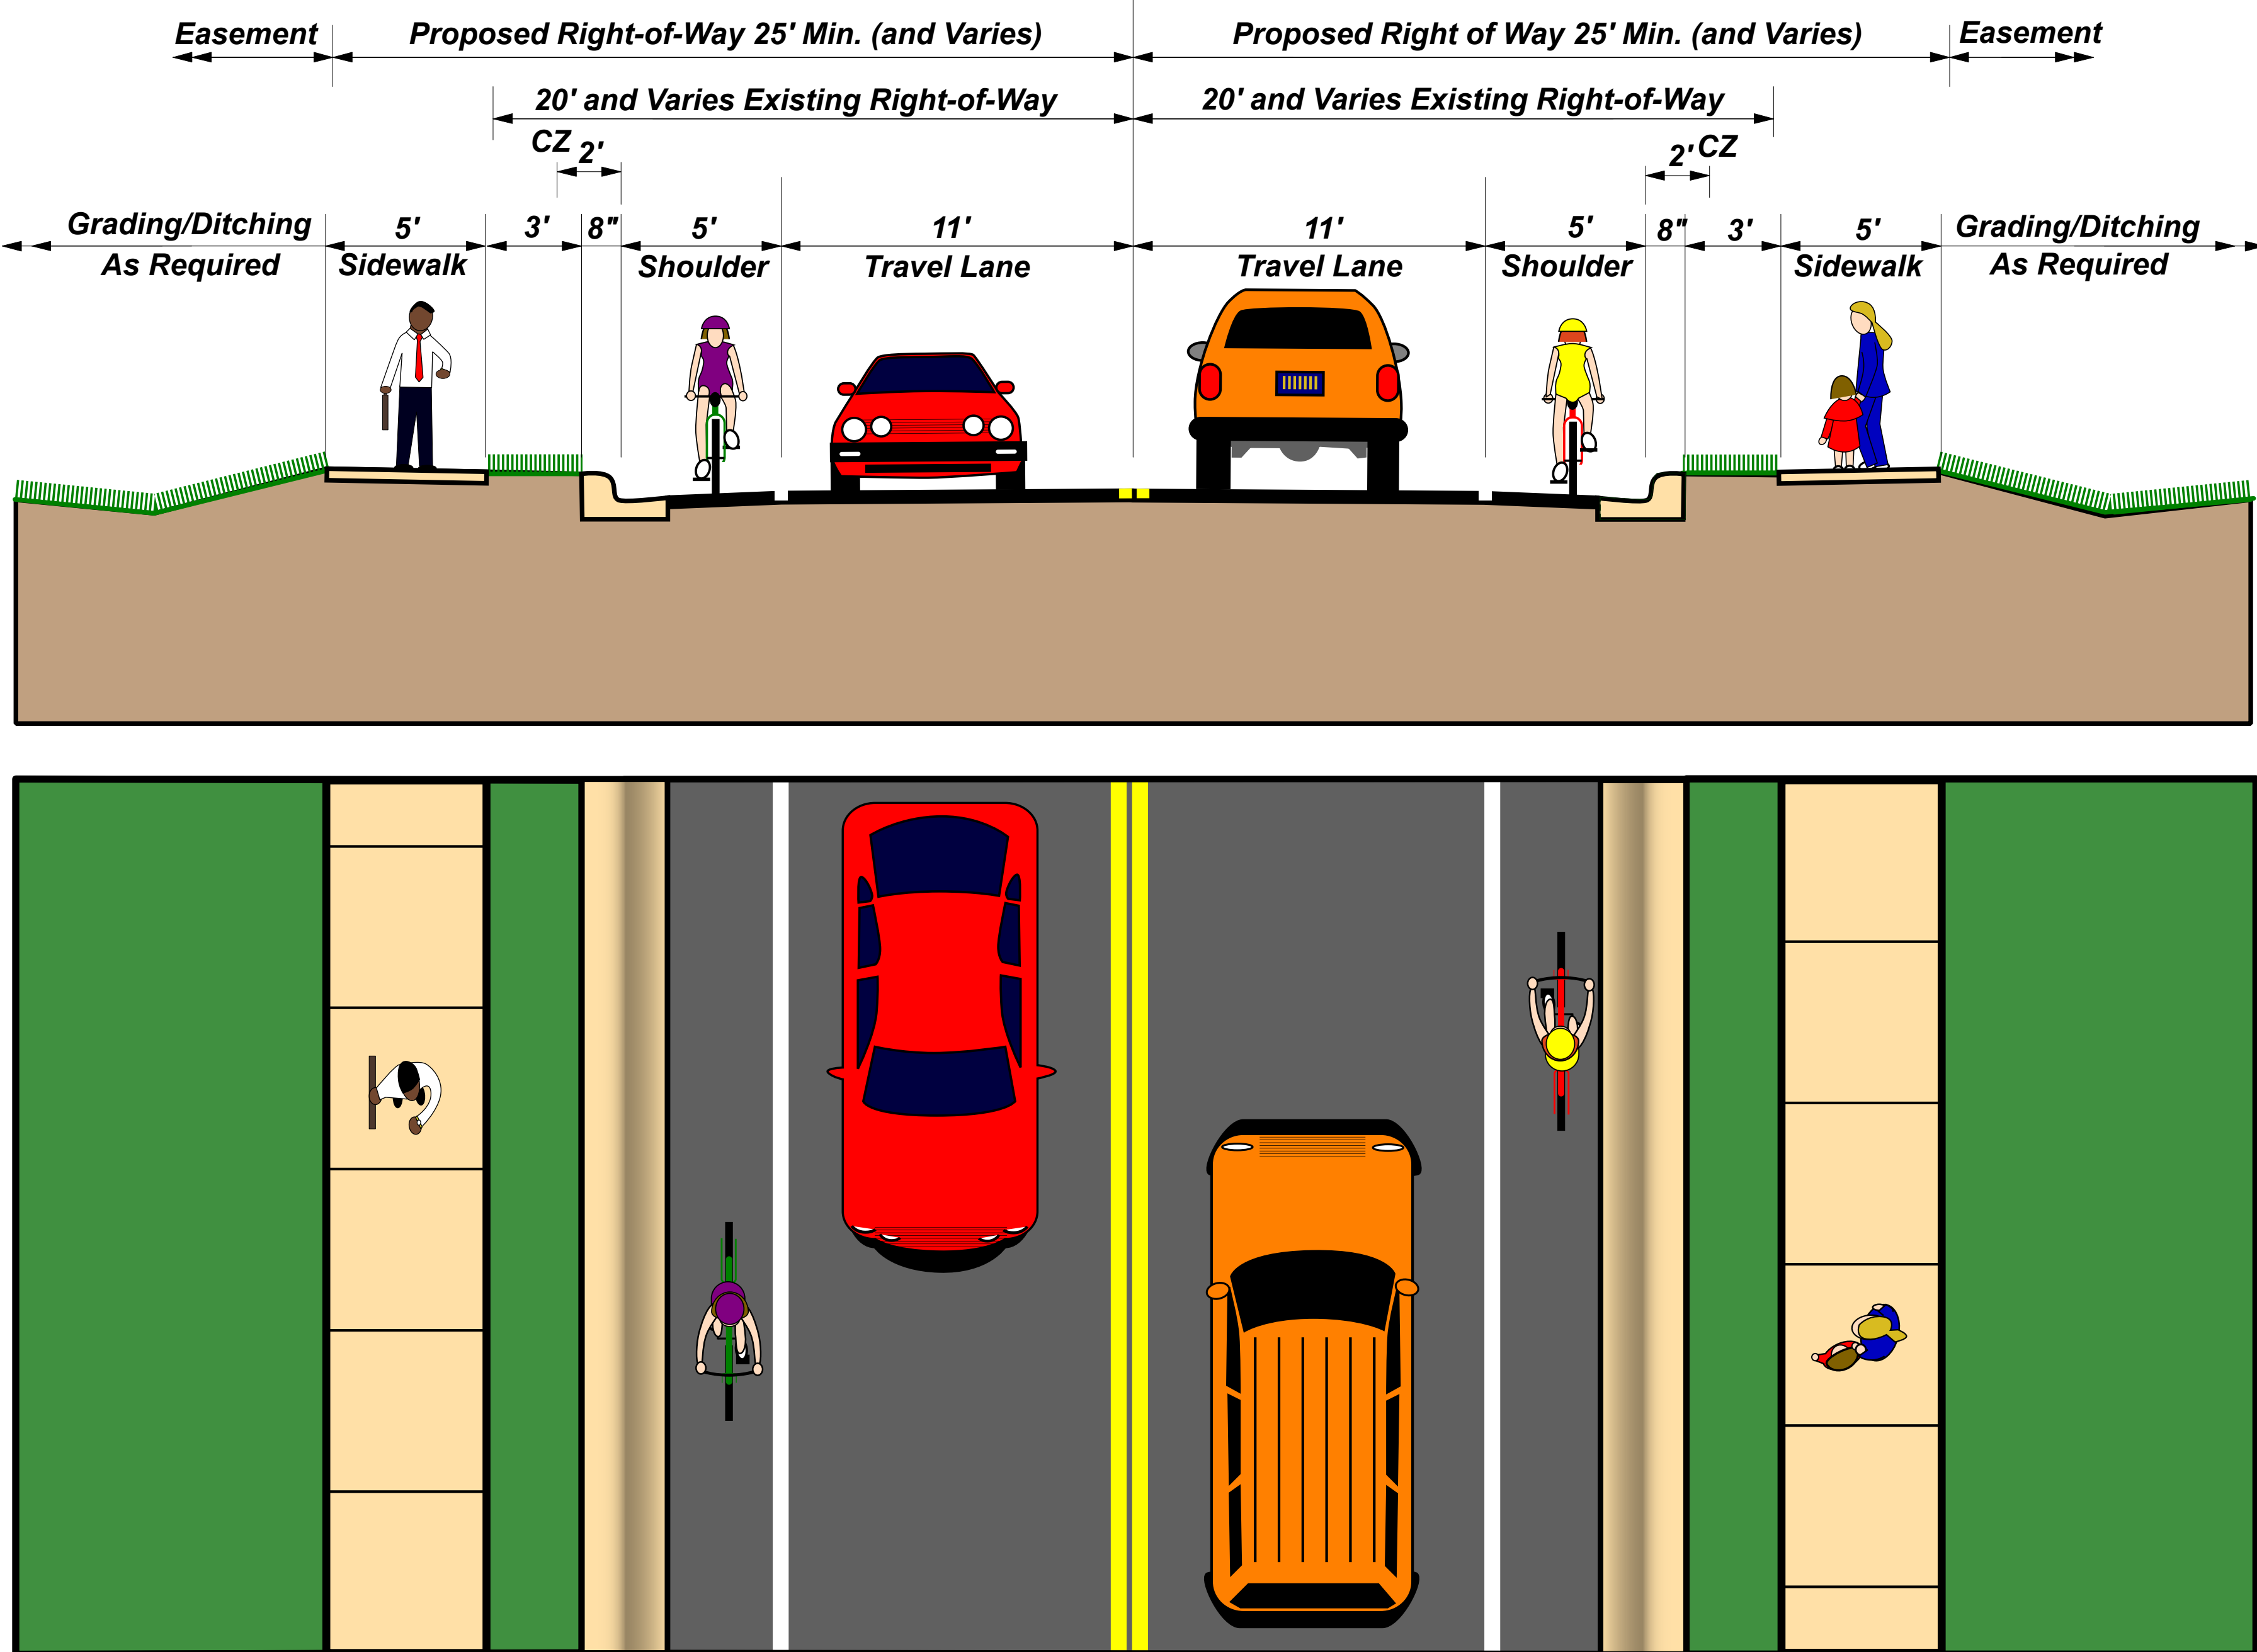

4 TYPICAL NORMAL ROADWAY
CLOSED DRAINAGE
(WITH LEFT TURN LANES)

Construction and Right-of-Way Baseline

